

NOTE: THIS INSTALLATION APPLIES TO ALL SINGLE AND MULTIFAMILY DWELLING STRUCTURES AND ACCESSORY BUILDINGS, INCLUDING GARAGES. FOR GANG METER SOCKETS, SERVICES OVER 200 AMPS, OR SERVICES REQUIRING A MAST TO MEET HEIGHT REQUIREMENTS, SEE SERVICE STANDARDS FOR RESIDENTIAL OVERHEAD SERVICE WITH MAST.


OVERHEAD SERVICE CONDUCTOR PROVIDED AND INSTALLED BY ELECTRIC DEPARTMENT

METER SOCKET PROVIDED BY ELECTRIC DEPARTMENT AND INSTALLED BY CUSTOMER. METER LOCATION MUST BE OBTAINED FROM ELECTRIC DEPARTMENT FOR ALL NEW SERVICES AND SERVICE UPGRADES.

FOR STRUCTURAL REQUIREMENTS FOR SERVICE ATTACHMENT POINT, CONTACT ELECTRIC DEPARTMENT.  
SERVICE ENTRANCE CABLE PROVIDED AND INSTALLED BY ELECTRIC DEPARTMENT.

APPROX. 5'

FINAL GRADE

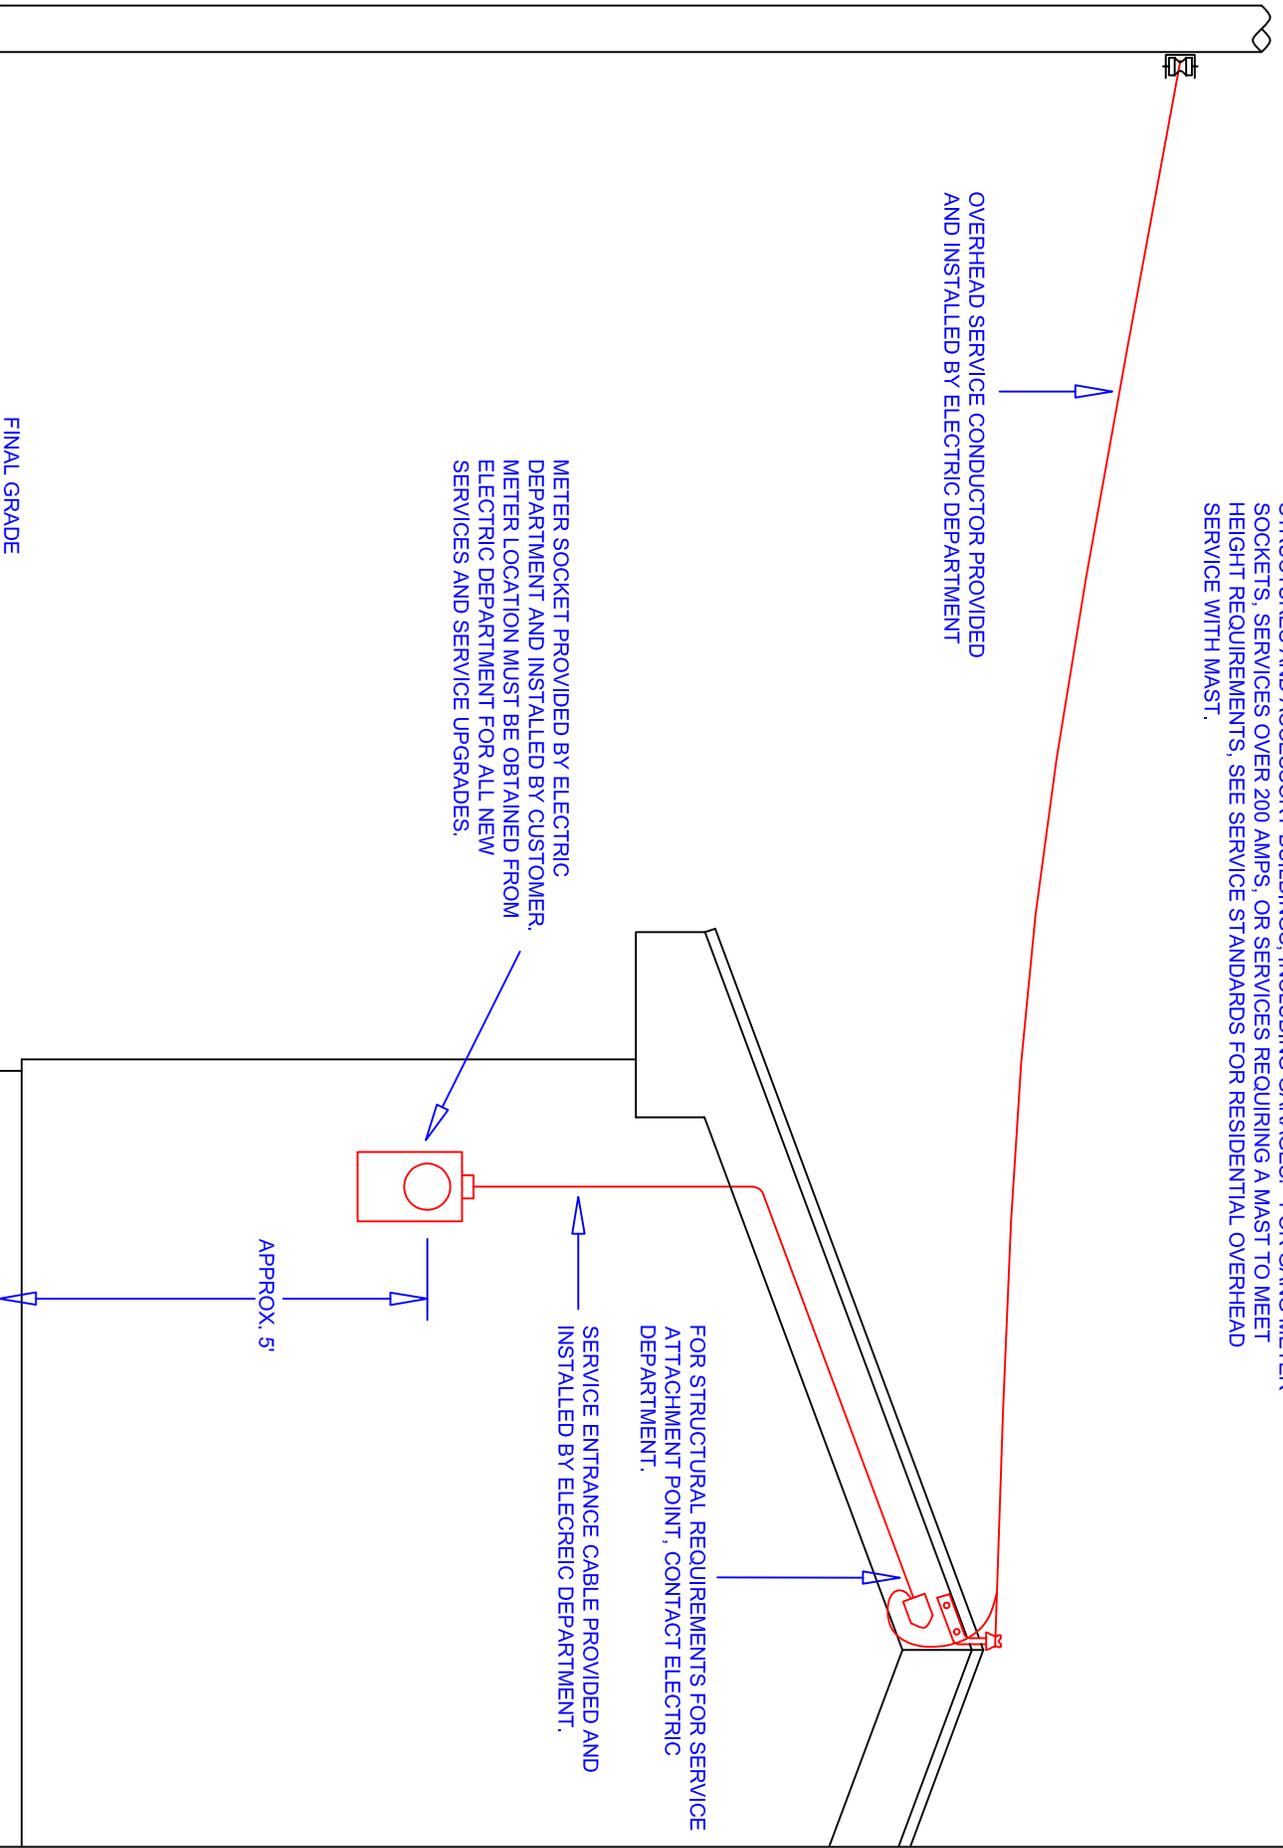

TYPICAL RESIDENTIAL OVERHEAD SERVICE WITHOUT MAST, SINGLE METER SOCKET, SINGLE PHASE, 200 AMP SERVICE OR SMALLER

IMPORTANT NUMBERS:  
ELECTRIC DEPARTMENT (540) 375-3030  
BUILDING INSPECTIONS (540) 375-3036  
UTILITY COLLECTIONS (540) 375-3021



City of Salem, VA  
Electric Department  
Service Standards  
DRAWING 1 OF 8 REVISED 02/12