




City of Salem
Engineering and
Building Inspections
Department

21 South Bruffey St.
Salem, VA 24153
(540)375-3032

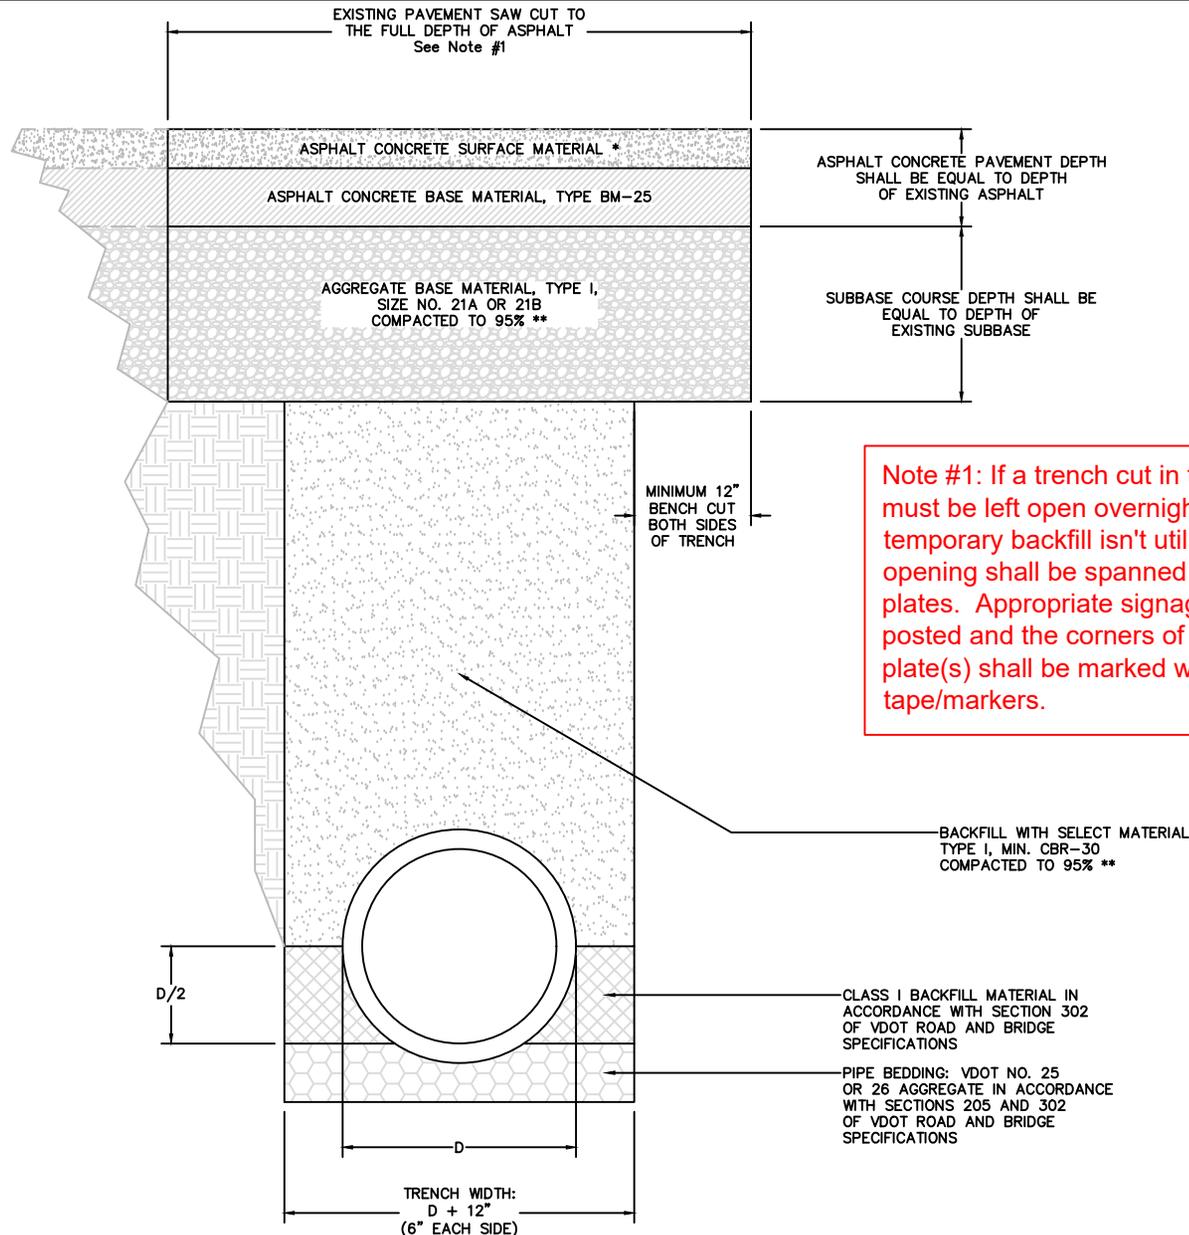

Note #1: If a trench cut in the pavement must be left open overnight and temporary backfill isn't utilized, the opening shall be spanned with steel plates. Appropriate signage shall be posted and the corners of the steel plate(s) shall be marked with reflective tape/markers.

NOTE #2: COMPACTION TEST RESULTS SHALL BE PROVIDED TO THE CITY OF SALEM UPON REQUEST.

* ASPHALT CONCRETE SURFACE MATERIAL SHALL BE:
SM-9.5A IF ADT < 10,000
SM-9.5D IF ADT > 10,000

** BACKFILL COMPACTION SHALL BE DONE WITH HAND AND/OR MECHANICAL TAMPERS AND TESTED IN ACCORDANCE WITH STANDARD PROCTOR COMPACTION TEST (ASTM D698) OR MODIFIED PROCTOR COMPACTION TEST (ASTM D1557). See NOTE #2

Drawn By: JLP

Checked By: WLS

Date: 07/01/2015

Drawing Name:
ROW Restoration
Standards

Scale: Not to scale

Revisions:

Steel plates 5/25/17

Test results 9/6/2018

Sheet No: 2/2