

BOUNDARY COORDINATES		
CORNER	NORTH	EAST
1	5865.446	5901.791
2	5850.595	5822.148
3	5892.774	5602.171
4	5217.667	5549.360
5	5203.063	5501.534
6	5228.910	5893.640
7	5325.035	5888.505
8	5179.866	5518.233
9	5556.572	5512.677
10	5571.916	5508.039
11	5614.334	5287.073
12	5634.766	5238.940
13	5555.636	5128.607
14	5463.821	5019.953
15	5461.299	5024.270
16	5391.924	4998.948
17	5402.166	4939.829
18	5491.554	4972.467
19	5489.031	4976.788
20	5602.405	5110.955
21	5861.587	5240.037
22	5871.288	5237.188
23	5882.395	5207.059
24	5879.960	5202.866
25	5922.228	5176.156
26	6015.049	5265.370
27	6171.554	5498.652
28	6194.694	5669.048
29	6171.590	5586.524
30	6125.753	5606.499
31	6135.615	5632.939
32	6114.787	5642.142
33	5922.370	5605.206

BOUNDARY CONTAINS = 8.34 AC.

KNOW ALL MEN BY THESE PRESENTS. TO WIT:

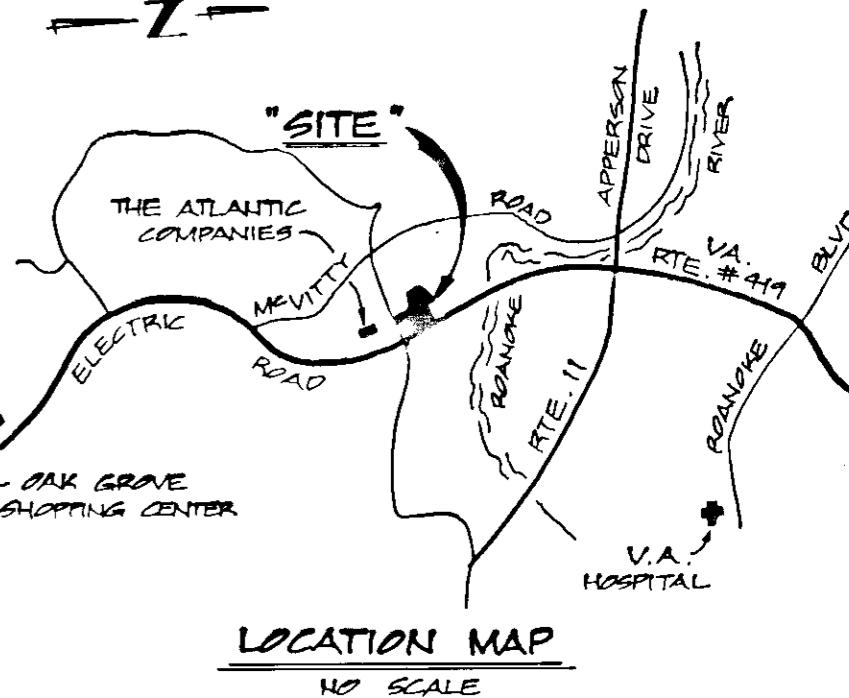
THAT RIDGEWOOD FARM VILLAGE CENTER, A VIRGINIA LIMITED PARTNERSHIP, IS THE FEE SIMPLE OWNER OF THE TRACT OF LAND SHOWN HEREON IN DETAIL BY OUTSIDE CORNERS 1 THROUGH 33 TO 1, INCLUSIVE; WHICH COMPRISES THE LAND CONVEYED TO SAID OWNER BY DEED FROM G. L. MATTERN AND RUBY M. MATTERN DATED 29 DEC. 1983, RECORDED IN THE CLERK'S OFFICE OF THE CIRCUIT COURT FOR THE CITY OF SALEM, VIRGINIA, IN DEED BOOK 27 PAGE 100.

THE SAID OWNER HEREBY DEDICATES TO THE CITY OF SALEM IN FEE SIMPLE, RIDGEWOOD DRIVE AND BRAEBURN DRIVE SHOWN HEREON, AND FURTHER DEDICATES TO THE CITY OF SALEM CERTAIN EASEMENTS FOR PUBLIC UTILITIES AND DRAINAGE PURPOSES AS SHOWN AND NOTED HEREON AND SAID OWNER FURTHER CERTIFIES IT HAS SUBDIVIDED THIS LAND AS SHOWN HEREON ENTIRELY WITH ITS OWN FREE WILL AND ACCORD PURSUANT TO AND IN COMPLIANCE WITH SECTION 15.1-465 THROUGH 15.1-485 OF THE 1950 CODE OF VIRGINIA AS AMENDED TO DATE AND FURTHER PURSUANT TO AND IN COMPLIANCE WITH CHAPTER 26 "SUBDIVISIONS" AS AMENDED TO DATE OF THE GENERAL ORDINANCE OF THE CITY OF SALEM, VIRGINIA AND SECTION 8A OF THE CITY OF SALEM SOIL EROSION & SEDIMENT ORDINANCE.

THE SAID OWNER FURTHER CERTIFIES THAT AS A CONDITION PRECEDENT TO THE APPROVAL OF THIS PLAT BY THE COUNCIL AND PLANNING COMMISSION OF THE CITY OF SALEM, VIRGINIA, ON ITS OWN BEHALF AND FOR AND ON ACCOUNT OF THEIR SUCCESSORS AND ASSIGNS, SPECIFICALLY: RELEASES THE CITY OF SALEM, VIRGINIA, FROM ANY AND ALL CLAIM OR CLAIMS FOR DAMAGES WHICH SAID OWNER, ITS SUCCESSORS AND ASSIGNS MAY HAVE OR ACQUIRE AGAINST SAID CITY, BY REASON OF ESTABLISHING PROPER GRADE LINES ON AND ALONG THE STREETS SHOWN HEREON AND BY REASON OF DOING THE NECESSARY GRADING, CUTTING, OR FILLING FOR THE PURPOSE OF PLACING SUCH STREETS UPON THE PROPER GRADE AS MAY FROM TIME TO TIME BE ESTABLISHED BY SAID CITY, AND SAID CITY OF SALEM, VIRGINIA, SHALL NOT BE REQUIRED TO CONSTRUCT ANY RETAINING WALL OR WALLS ALONG THE STREETS AND PROPERTY LINES THEREOF.

WITNESS THE FOLLOWING SIGNATURES AND SEALS ON THIS 28th DAY OF December, 1983.

BY: 
ROBERT N. BRADLEY, GENERAL PARTNER



APPROVED:


WILLIAM D. LUMSDEN, JR.
EXECUTIVE SECRETARY, CITY OF SALEM
PLANNING COMMISSION

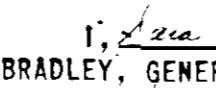
12-29-83
DATE


JOHN D. ABBOTT
CITY ENGINEER, CITY OF SALEM

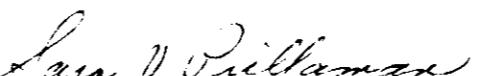
12-29-83
DATE

STATE OF VIRGINIA AT LARGE

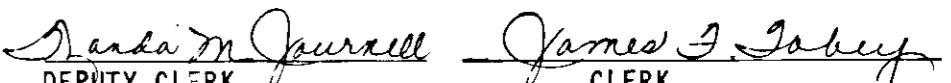
CITY OF _____ TO WIT:

I,  A NOTARY IN AND FOR THE SAID CITY AND STATE DO HEREBY CERTIFY THAT ROBERT N. BRADLEY, GENERAL PARTNER, HAS PERSONALLY APPEARED BEFORE ME IN MY AFORESAID CITY AND ACKNOWLEDGED THE SAME ON December 28, 1983, 1983.

MY COMMISSION EXPIRES March 20, 1987


LINDA V. WILLIAMS
NOTARY PUBLIC

IN THE CLERK'S OFFICE OF THE CIRCUIT COURT OF SALEM, VIRGINIA
THIS PLAT WITH THE CERTIFICATE OF ACKNOWLEDGEMENT AND THERETO
ANNEXED IS ADMITTED TO RECORD ON 12-30, 1983, AT
1:28 O'CLOCK P.M.


SANDRA M. JOURNALS JAMES J. GABAY
DEPUTY CLERK CLERK

NOTE:
THIS PROPERTY IS NOT
LOCATED IN A SPECIAL
FLOOD HAZARD AREA AS
DESIGNATED BY THE SECRETARY
OF HOUSING & URBAN
DEVELOPMENT.

PLAT OF
RIDGEWOOD FARM VILLAGE CENTER

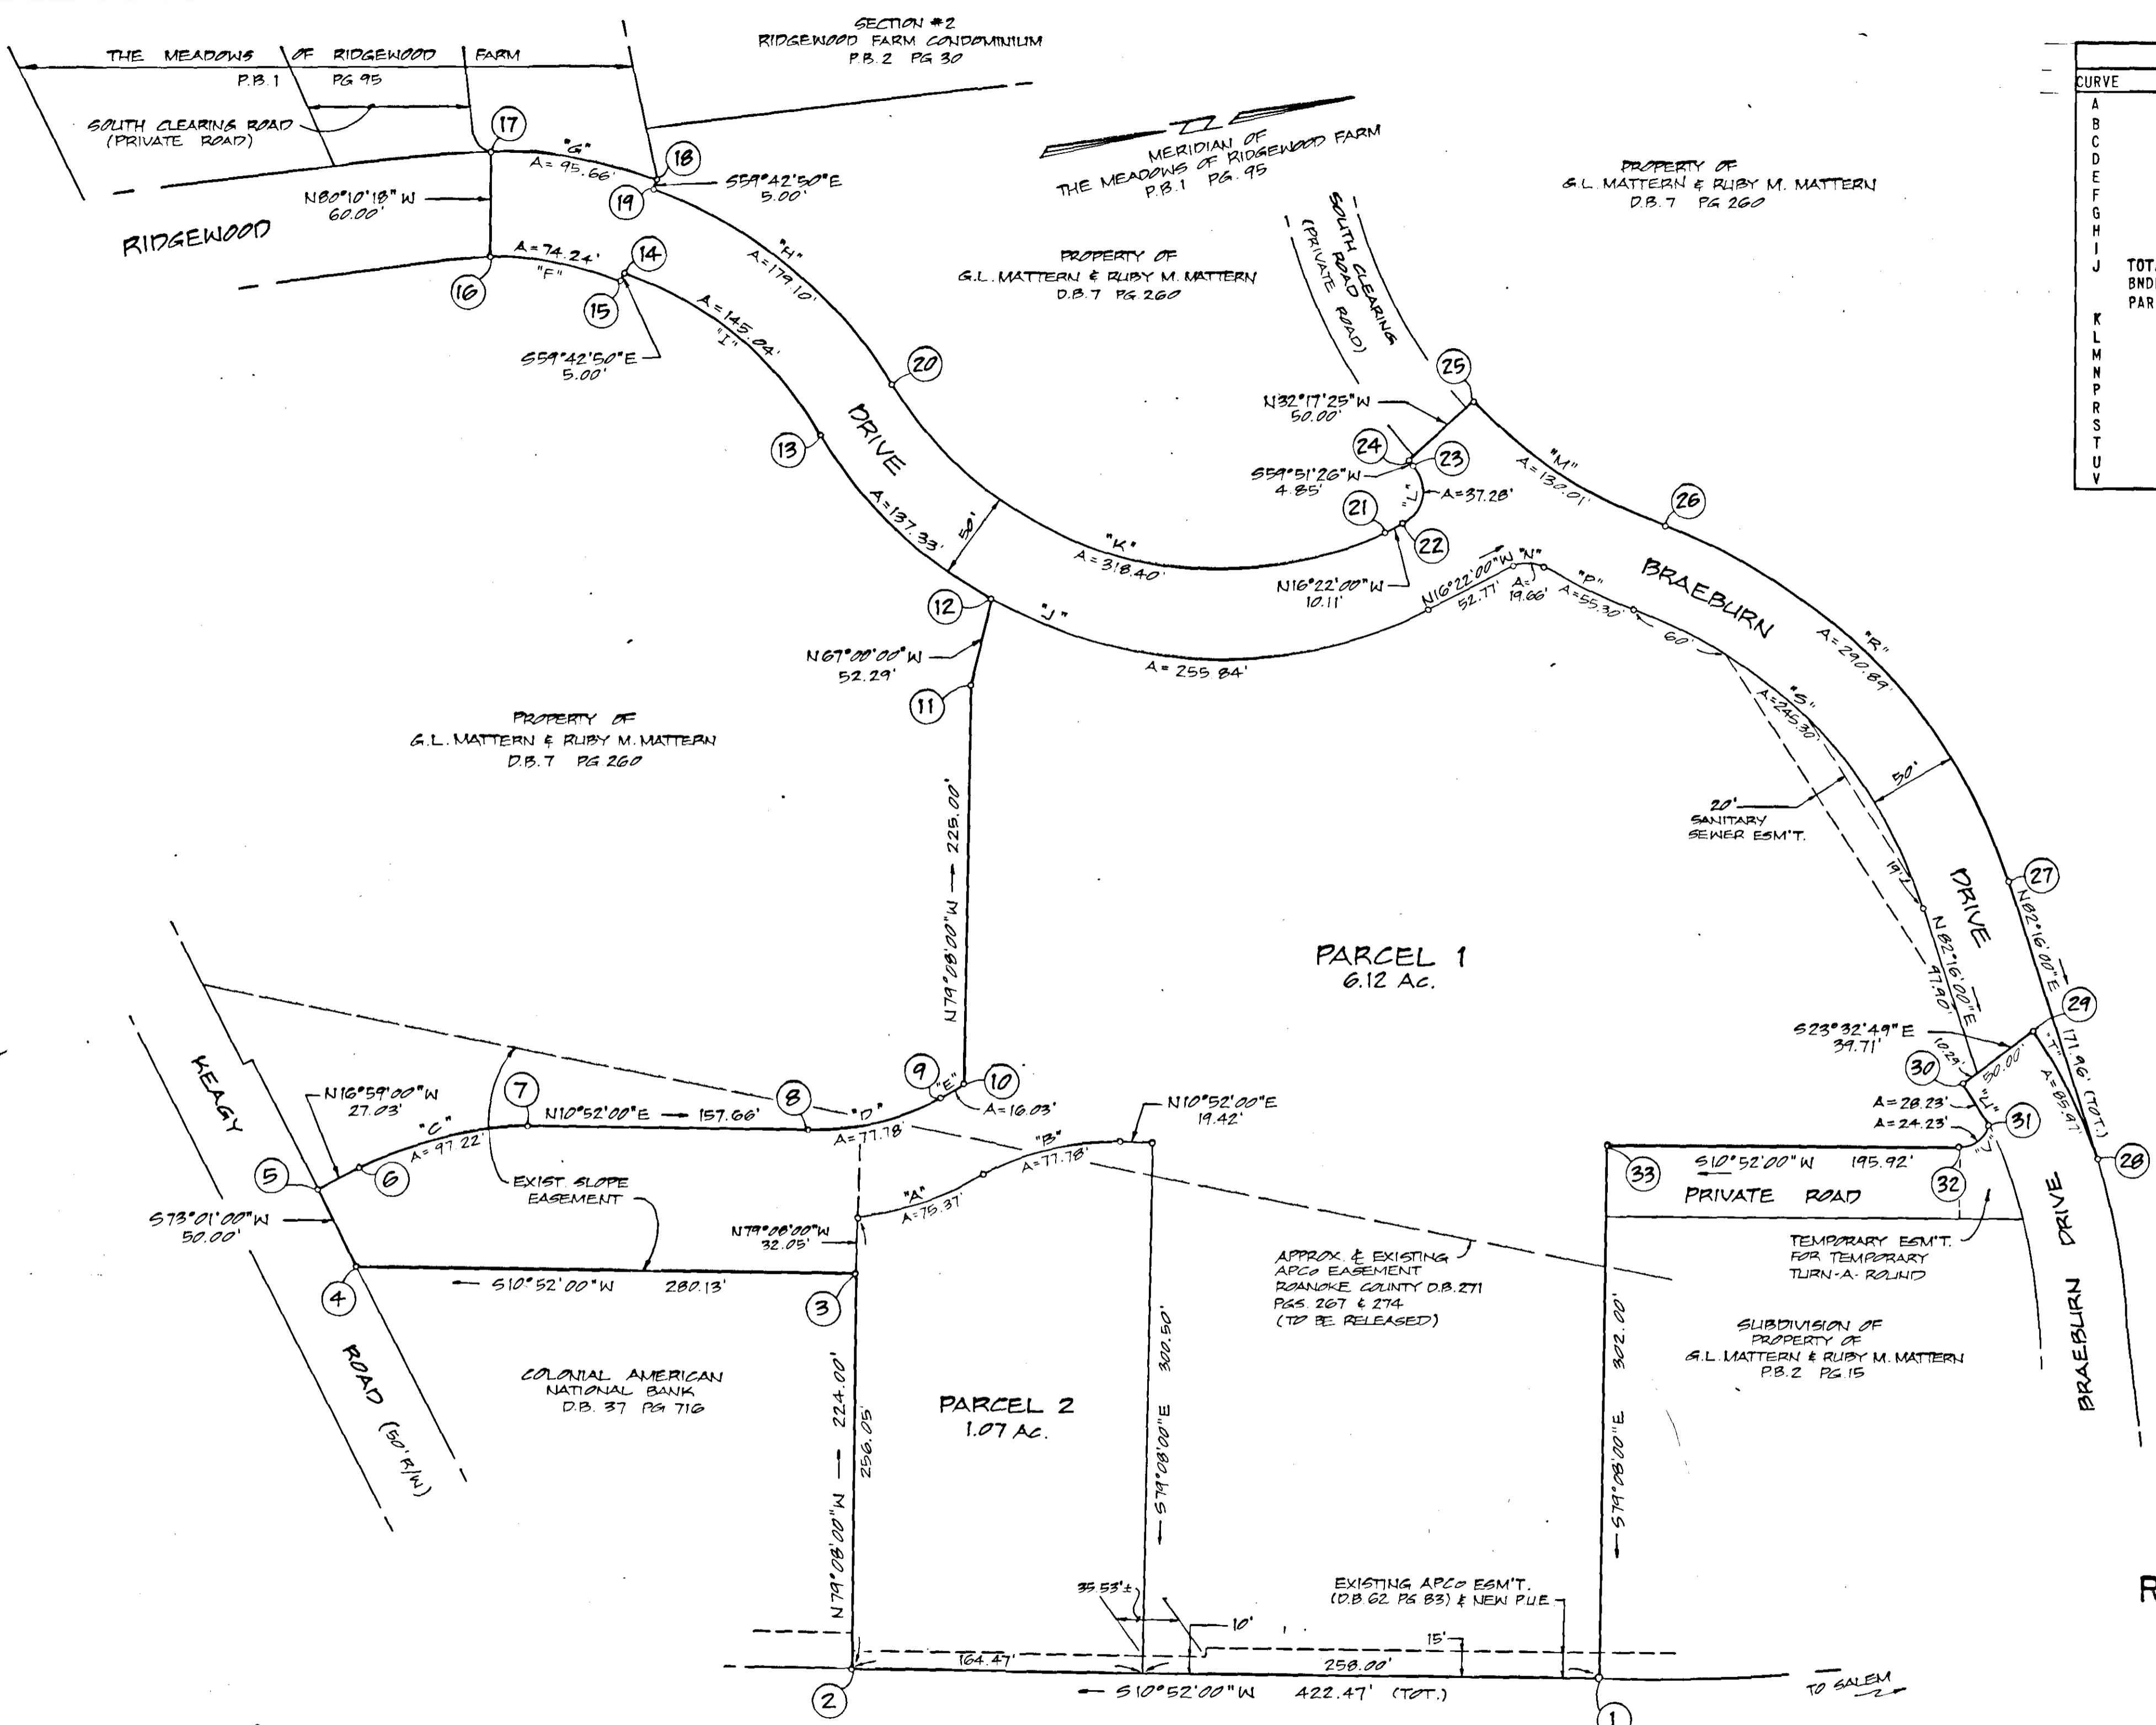
PROPERTY OF:
RIDGEWOOD FARM VILLAGE CENTER,
A VIRGINIA LIMITED PARTNERSHIP

SALEM, VIRGINIA

SCALE: 1" = 60' DATE: 21 DEC. 1983
BUFORD T. LUMSDEN & ASSOCIATES, P.C.
ENGINEERS-SURVEYORS
ROANOKE, VIRGINIA

COMM. # 137-B

SHEET # 1 OF 2



CURVE DATA					
CURVE	ANGLE	RADIUS	TAN.	ARC	CH. BEARING
A	21° 44' 58"	198.54'	38.14'	75.37'	N 08° 15' 31" W
B	30° 00' 00"	148.54'	39.80'	76.89'	N 04° 08' 00" W
C	27° 51' 00"	200.00'	49.59'	97.22'	N 03° 03' 30" W
D	30° 00' 00"	148.54'	39.80'	77.78'	N 04° 08' 13" W
E	04° 37' 34"	198.54'	8.02'	16.03'	N 16° 49' 13" W
F	20° 27' 30"	207.91'	37.52'	74.24'	73.85'
G	20° 27' 30"	267.91'	48.35'	95.66'	95.16'
H	39° 01' 50"	262.91'	93.18'	179.10'	N 49° 48' 05" E
I	39° 01' 50"	212.91'	75.46'	145.04'	S 49° 48' 05" W
J	85° 41' 00"	262.91'	243.81'	393.17'	S 26° 28' 30" W
TOTAL	29° 55' 43"	262.91'	70.27'	137.33'	S 54° 21' 09" W
BNDRY	55° 45' 17"	262.91'	139.07'	255.84'	S 11° 30' 38" W
PAR. 1	85° 41' 00"	212.91'	197.45'	318.40'	N 26° 28' 30" E
L	106° 47' 35"	20.00'	26.93'	37.28'	N 69° 45' 48" E
M	27° 41' 26"	269.00'	66.30'	130.01'	128.74'
N	56° 18' 30"	20.00'	10.70'	19.66'	N 11° 47' 49" E
P	09° 55' 54"	319.00'	27.72'	55.30'	N 34° 59' 09" E
R	52° 14' 50"	319.00'	156.44'	290.89'	280.92'
S	52° 14' 50"	269.00'	131.92'	245.30'	N 56° 08' 35" E
T	15° 48' 51"	311.48'	43.26'	85.97'	85.70'
U	06° 11' 10"	261.48'	14.13'	28.23'	N 69° 32' 47" W
V	69° 24' 26"	20.00'	13.85'	24.23'	S 23° 50' 13" E

PLAT OF
RIDGEWOOD FARM VILLAGE CENTER

PROPERTY OF:
RIDGEWOOD FARM VILLAGE CENTER,
A VIRGINIA LIMITED PARTNERSHIP

SALEM, VIRGINIA

SCALE: 1" = 60' DATE: 21 DEC. 1983

BUFORD T. LUMSDEN & ASSOCIATES, P.C.
ENGINEERS-SURVEYORS
ROANOKE, VIRGINIA

COMM. # 137-B

SHEET # 2 OF 2