


LEGAL REFERENCE:

CAPTION PROPERTY CONVEYED TO BARRY FRANKLIN LESTER AND LYNNE SWENSON LESTER BY DEED DATED OCTOBER 15, 1984 AND RECORDED IN D.B. 96, PG. 708.


REFERENCE MAPS:

1. PLAT OF SURVEY SHOWING PROPERTY OF DAVID W. MULLIS & REBECCA M. MULLIS BY RAYMOND C. WEEKS, C.L.S., DATED APRIL 10, 1979.
2. MAP OF M. JOHNSTON RECORDED IN P.B. 1, PG. 165.


NOTES:
 1. THIS PLAT IS SUBJECT TO INFORMATION WHICH MAY BE DISCLOSED BY A TITLE REPORT BY A LICENSED ATTORNEY.
 2. THE SUBJECT PROPERTY IS WITHIN THE LIMITS OF ZONE "X" AS SHOWN ON THE FEMA FLOOD INSURANCE RATE MAP. THIS DETERMINATION IS BASED ON SAID MAP AND HAS NOT BEEN VERIFIED BY ACTUAL FIELD ELEVATIONS.

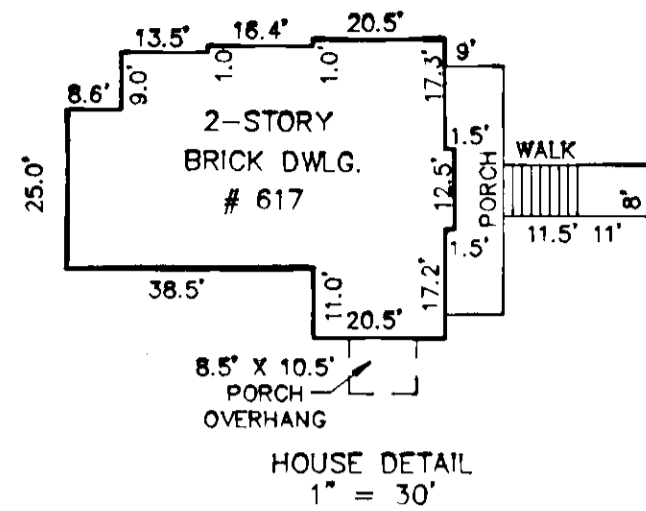

MERIDIAN OF D.B. 96, PG. 708

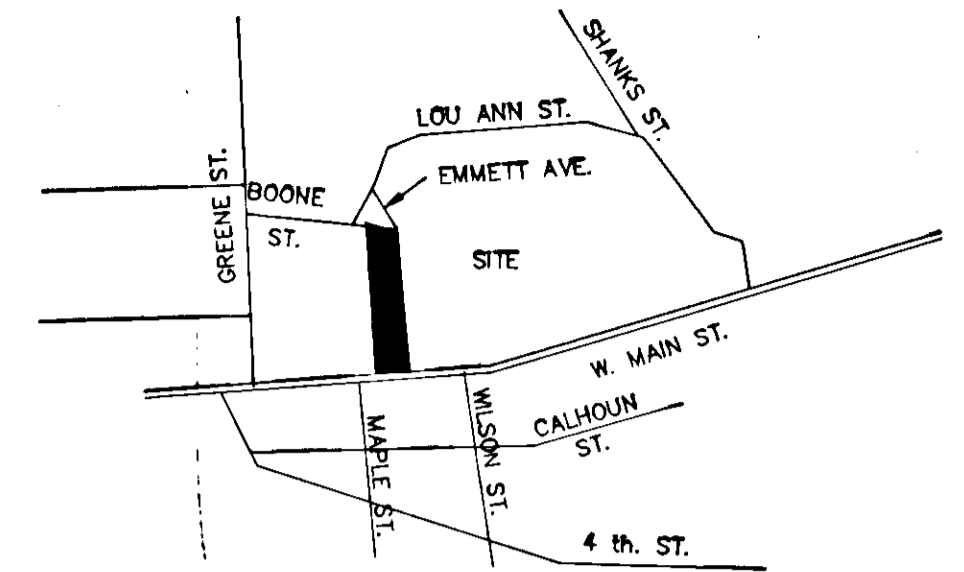

LOCATION MAP

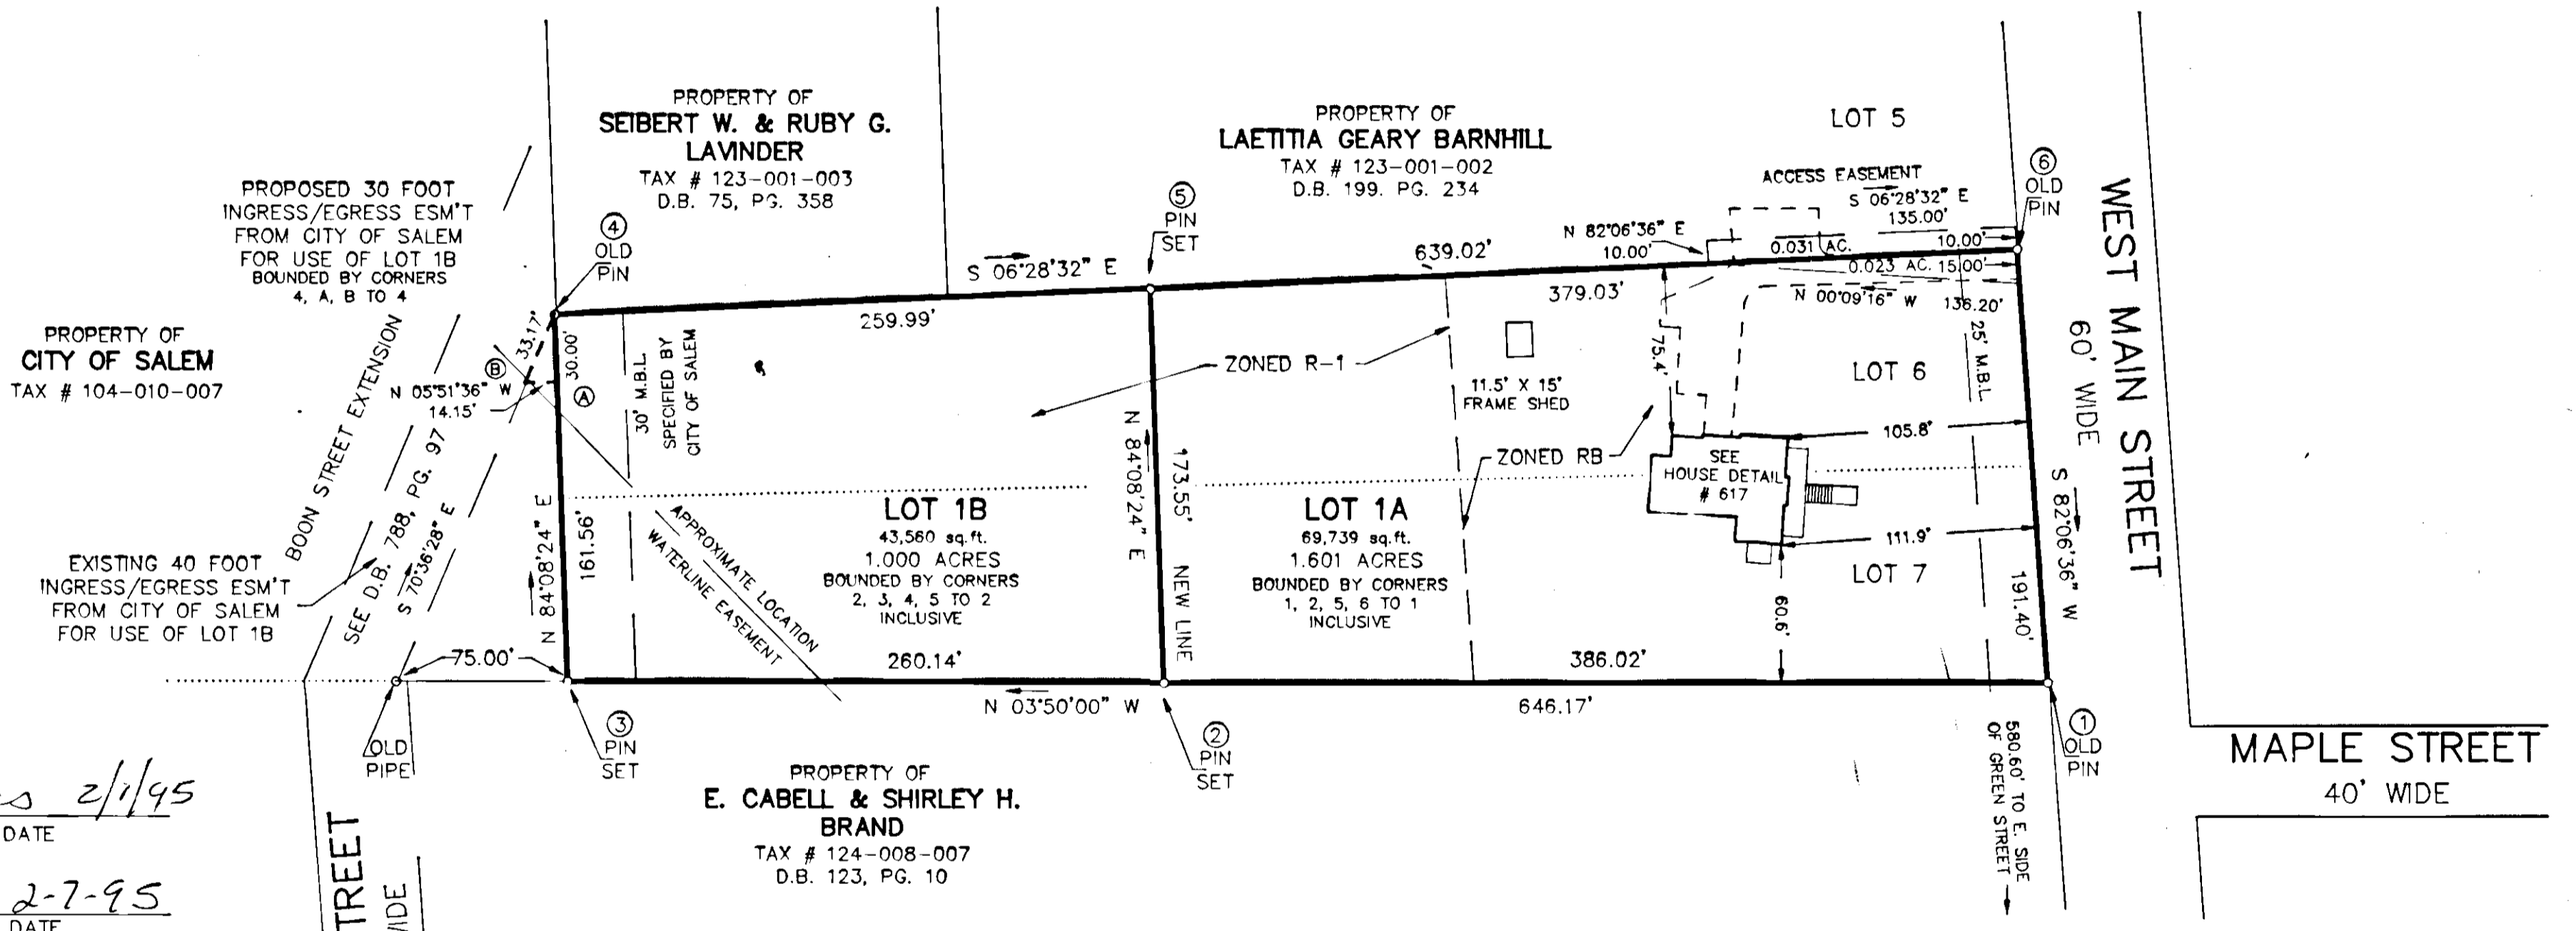


APPROVED: *Forest Hayes* 2/1/95
 EXEC. SECY., CITY OF SALEM PLANNING COMMISSION
 DATE
John D. Abbott 2-7-95
 CITY ENGINEER
 CITY OF SALEM, VIRGINIA
 DATE

THE MINIMUM BUILDING LINE SHOWN HEREON IS BASED ON THE REQUIREMENTS OF THE CITY OF SALEM SUBDIVISION AND ZONING ORDINANCES AND IS NOT IMPOSED AS A PRIVATE RESTRICTION. THE CITY OF SALEM ZONING ORDINANCE REQUIREMENTS SHALL SUPERSEDE THE MINIMUM BUILDING LINE SHOWN HEREON.

IN THE CLERK'S OFFICE OF THE CIRCUIT COURT OF THE CITY OF SALEM, VIRGINIA THIS MAP WAS PRESENTED WITH THE CERTIFICATE OF ACKNOWLEDGMENT THERETO ATTACHED ADMITTED TO RECORD AT 4:01 O'CLOCK A.M. ON THIS 4 DAY OF February, 1995.


TESTE: CHANCE CRAWFORD CLERK
 BY: *Chance Crawford* DEPUTY CLERK

CLOSED BY LRD

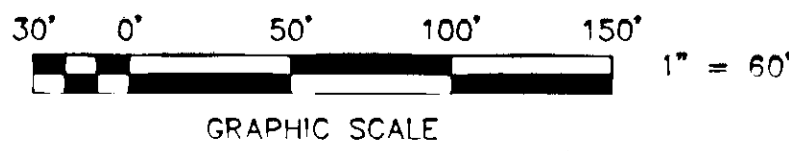

THIS RESUBDIVISION IS BASED ON A CURRENT FIELD SURVEY, BARRY FRANKLIN LESTER AND LYNNE SWENSON LESTER OWNERS OF RECORD, SEE D.B. 96, PG. 708.

John T. Parker Jan 20, 1994
 JOHN T. PARKER, L.S. DATE

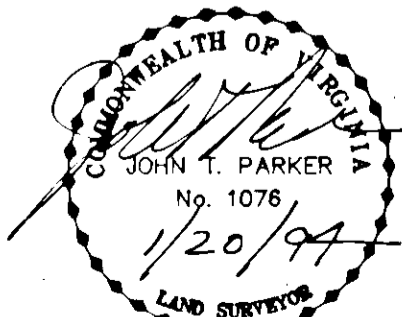

RESUBDIVISION FOR BARRY F. & LYNNE S. LESTER

SHOWING THE RESUBDIVISION OF LOT 6 AND LOT 7 MAP OF M. JOHNSTON, P.B. 1, PG. 165 CREATING HEREON LOT 1A (1.601 AC.) AND LOT 1B (1.000 AC.) SITUATE ON WEST MAIN STREET AND BOON STREET EXTENSION SALEM, VIRGINIA

TAX # 1 23-001-001 SCALE: 1\"/>

TPP&S T. P. PARKER & SON
 816 Boulevard
 Post Office Box 99
 SALEM, VIRGINIA 24153