


229

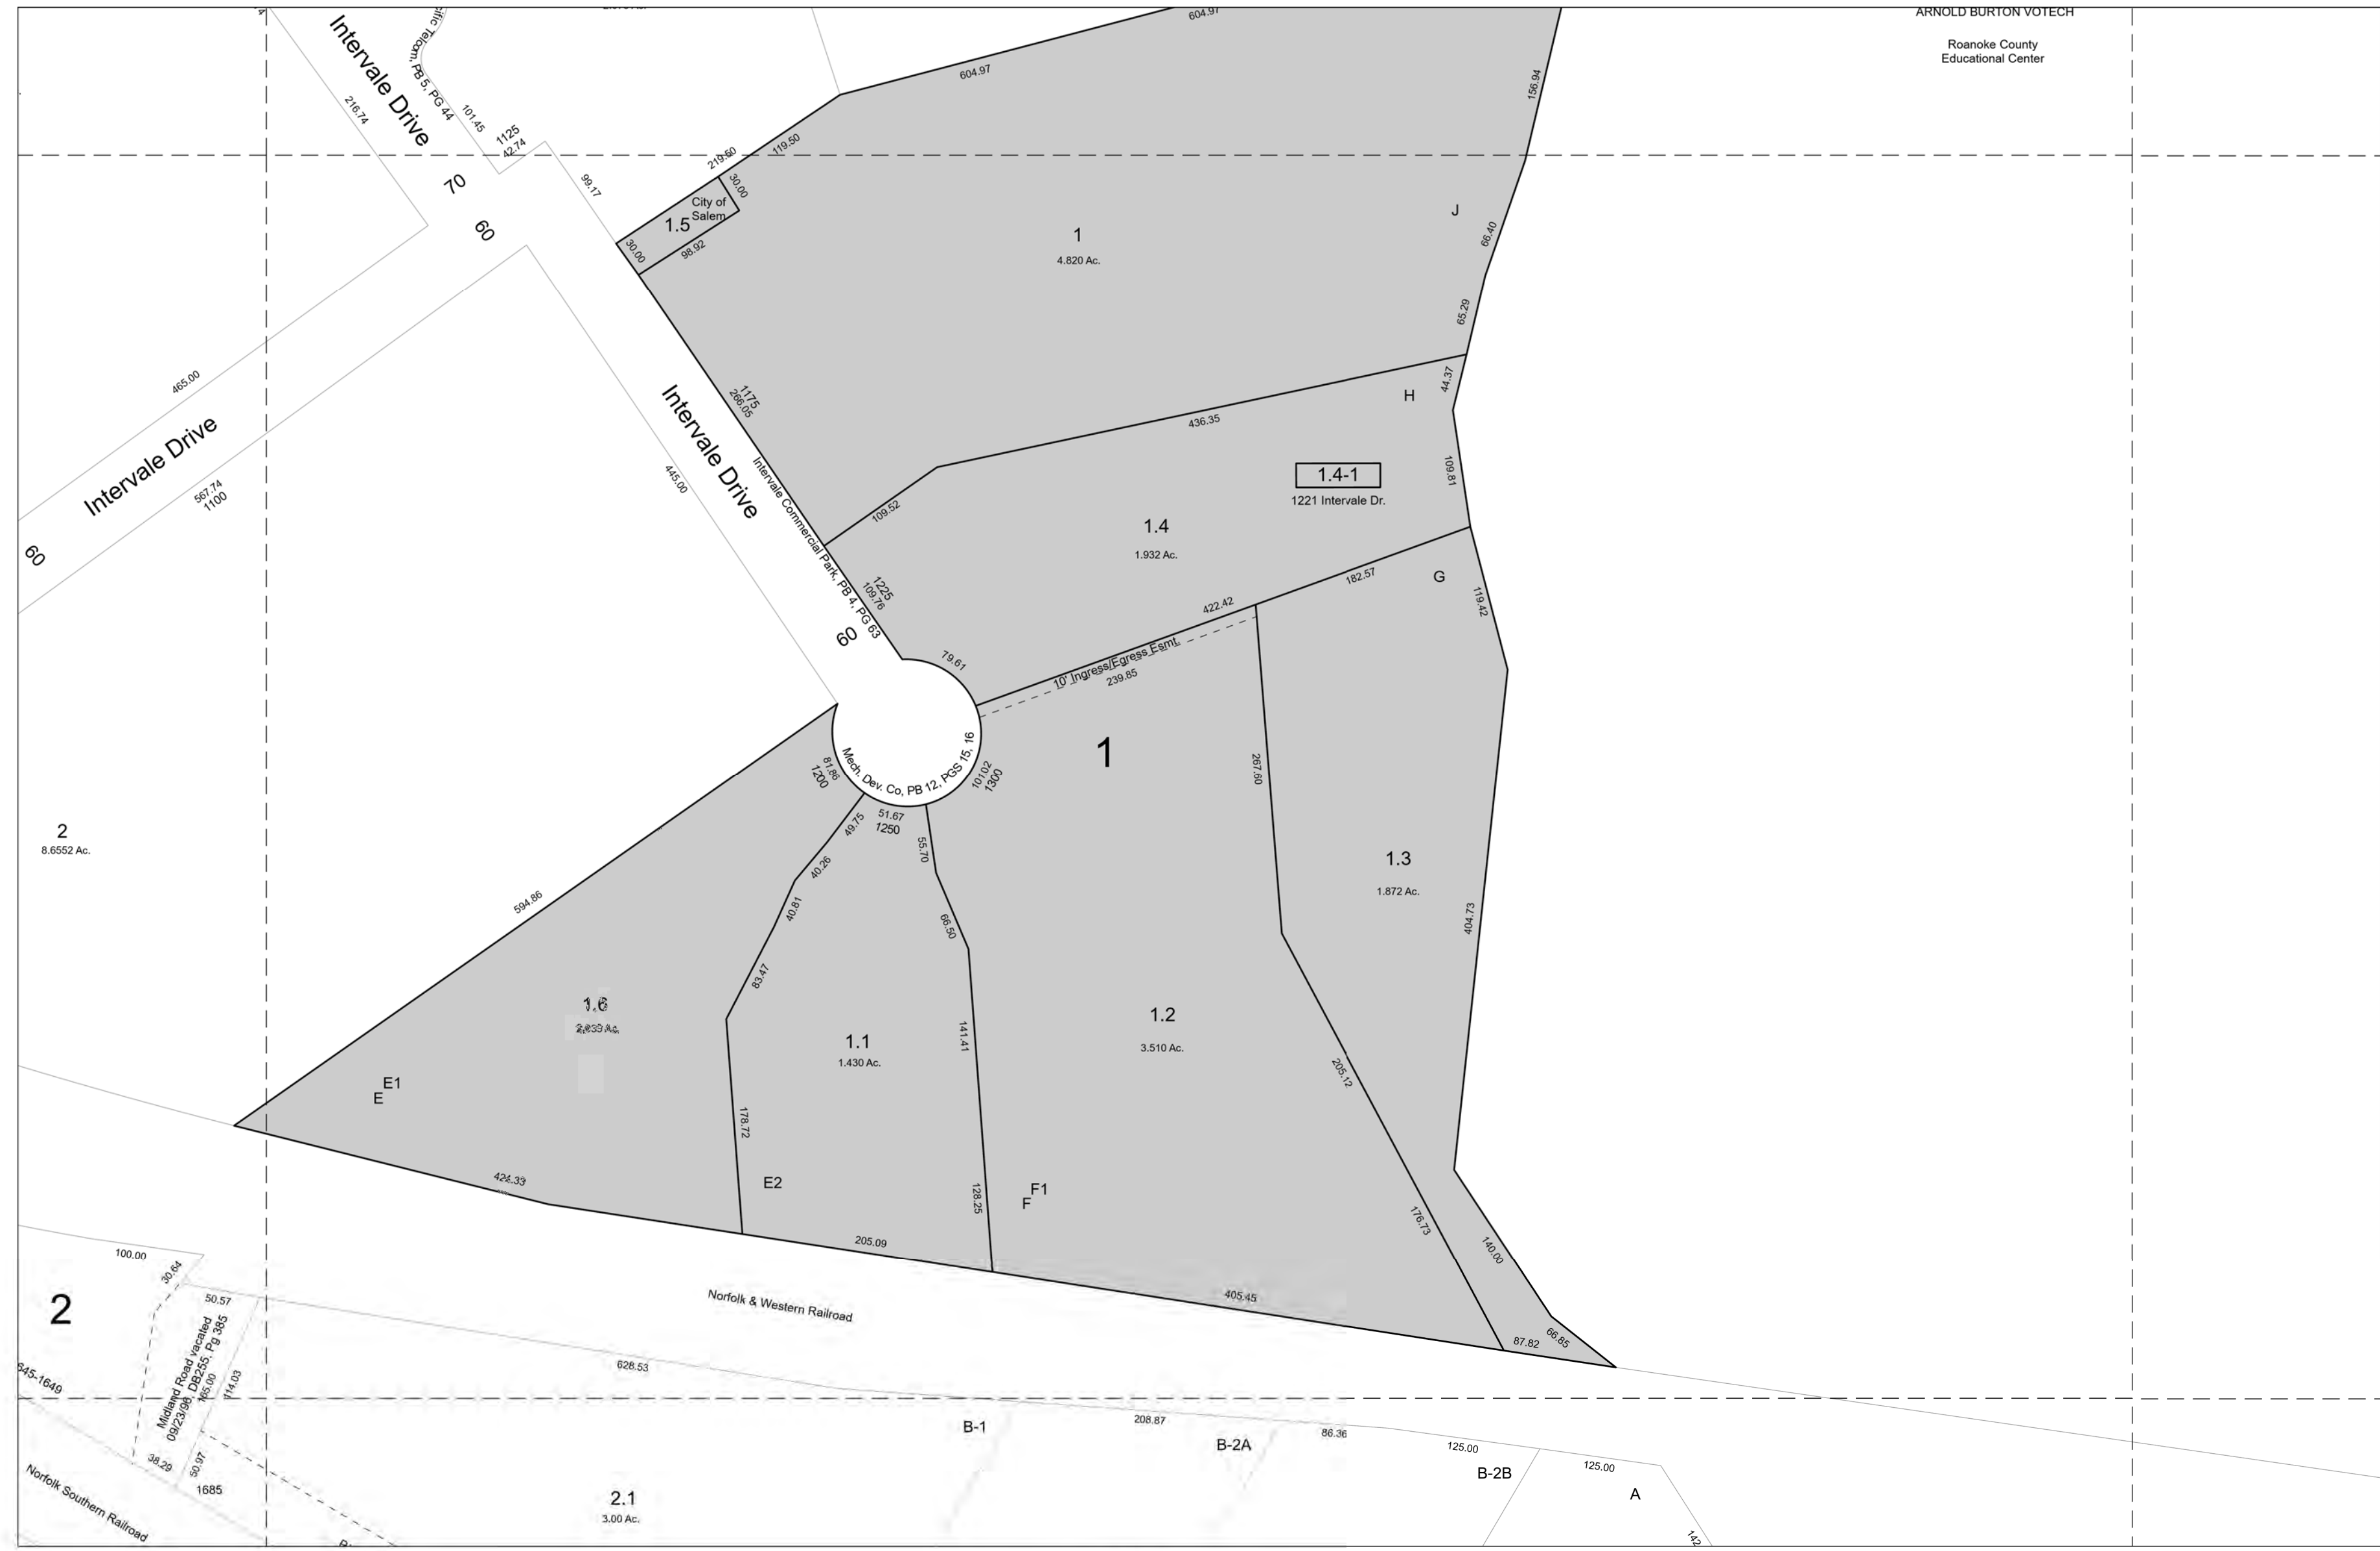

ARNOLD BURTON VOTECH
Roanoke County
Educational Center

249

251


257



CITY OF SALEM
COMMUNITY DEVELOPMENT
DEPARTMENT
21 S. BRUFFEY ST.
SALEM, VIRGINIA 24153-0869
(540) 375-3032



MAPPING COMPUTED ON THE VIRGINIA
STATE PLANE COORDINATE SYSTEM -
SOUTH ZONE - ADJUSTED TO THE
NORTH AMERICAN DATUM OF 1983.
TIC COORDINATE INFORMATION IS
AVAILABLE IN THE CITY OF SALEM
COMMUNITY DEVELOPMENT DEPARTMENT.

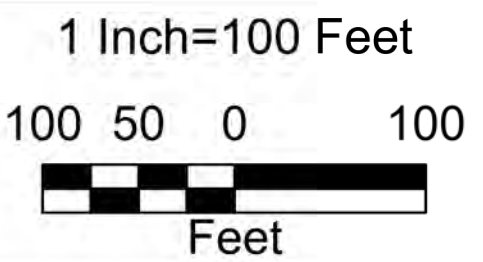

- Map Features**
- Subdivision Lines
 - Tax Map Grid
 - City of Salem Boundary
 - Tax Parcel 250
 - City of Salem Parcels

**MAP NUMBER
250**
MAY 2020