


223

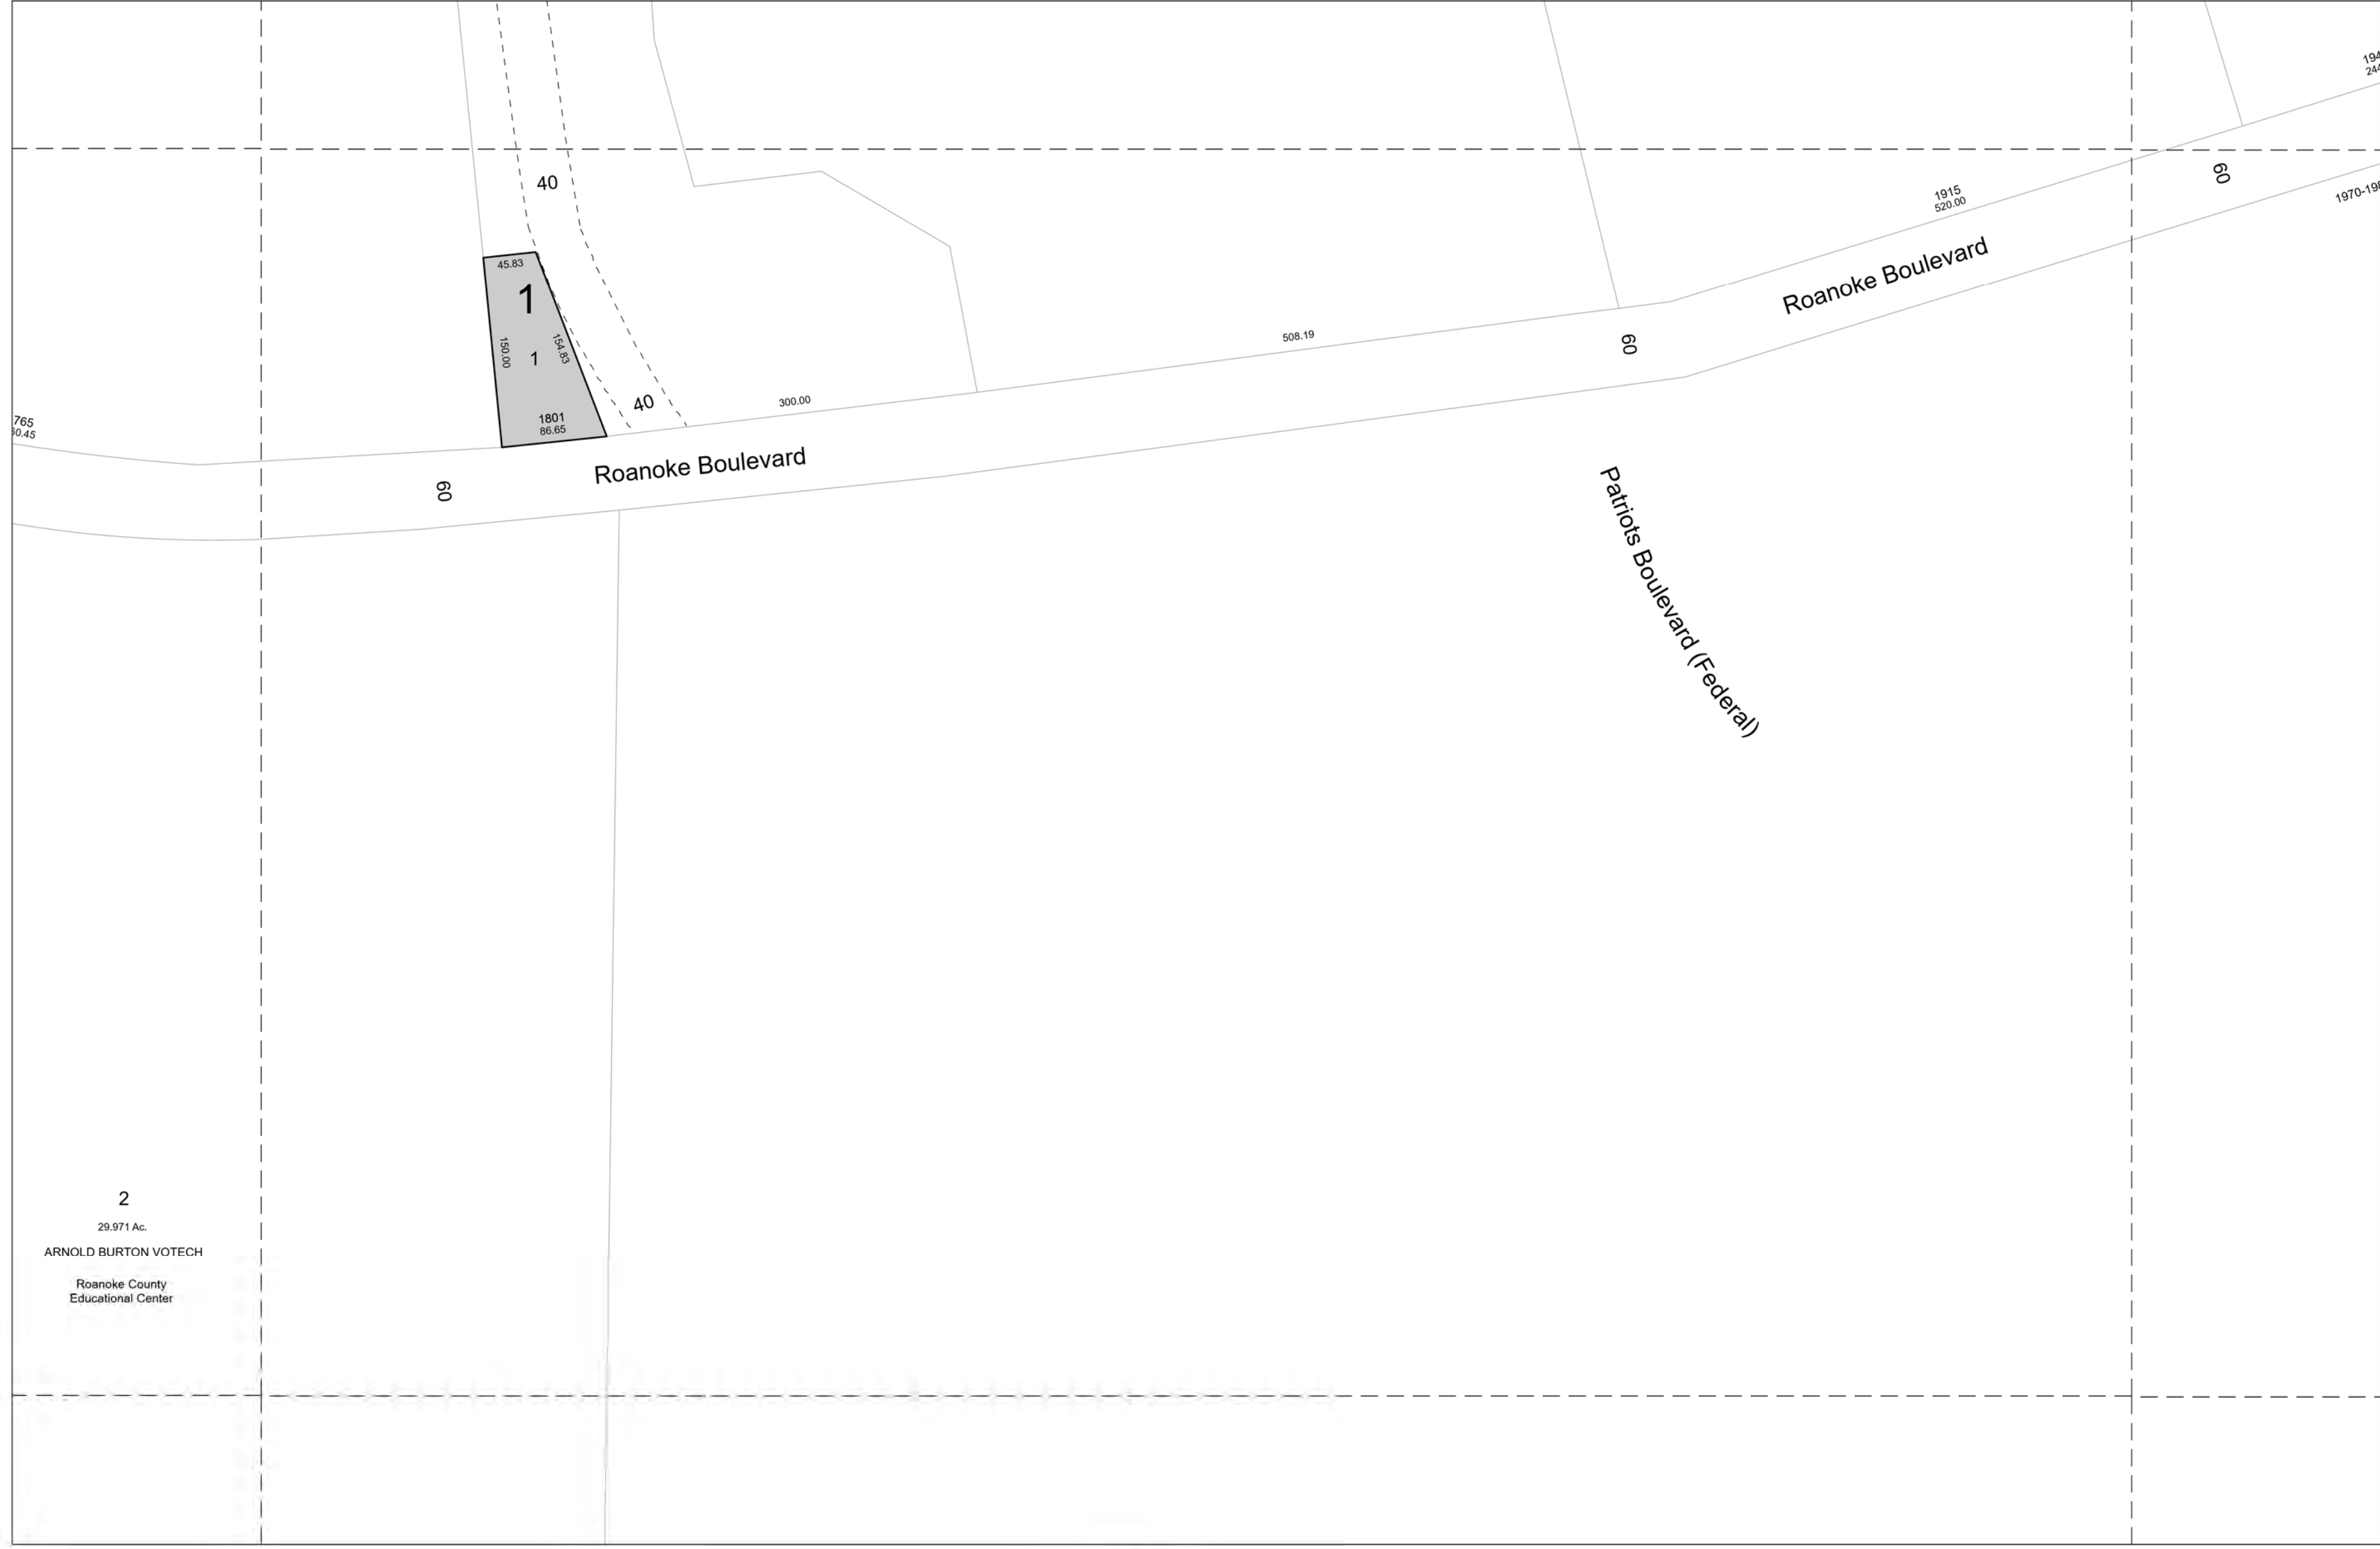

229

227


251



CITY OF SALEM
 COMMUNITY DEVELOPMENT
 DEPARTMENT
 21 S. BRUFFEY ST.
 SALEM, VIRGINIA 24153-0869
 (540) 375-3032



MAPPING COMPUTED ON THE VIRGINIA
 STATE PLANE COORDINATE SYSTEM -
 SOUTH ZONE - ADJUSTED TO THE
 NORTH AMERICAN DATUM OF 1983.
 TIC COORDINATE INFORMATION IS
 AVAILABLE IN THE CITY OF SALEM
 COMMUNITY DEVELOPMENT DEPARTMENT.

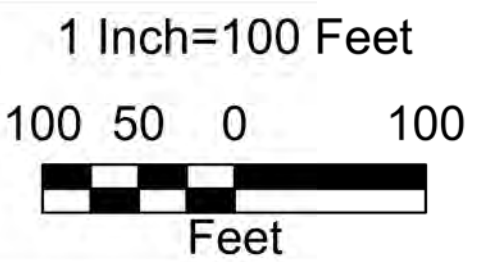

- Map Features**
- Subdivision Lines
 - Tax Map Grid
 - City of Salem Boundary
 - Tax Parcel 228
 - City of Salem Parcels

**MAP NUMBER
 228**
 MAY 2020